

EXHIBIT O


PROJECT LENGTH: 600'

SITE NOTES:

1. USE 4' SIDEWALK WHERE TYPICAL 5' SIDEWALK IS NOT POSSIBLE (NOTED ON PLANS)
2. 18" BEAUTY STRIP WHERE POSSIBLE
3. USE PERVIOUS RUBBERIZED ASPHALT AROUND TREES
4. CAREFULLY REMOVE EXISTING DRIVEWAYS PRIOR TO RECONSTRUCTION
5. NO GRADING AROUND TREES - USE TREE PROTECTIVE FENCING
6. RELOCATE SIGNS BEHIND SIDEWALK ON LOVEJOY STREET
7. RETAINING WALL FOOTING; 2 FT. WIDE AND 1 FT. IN DEPTH
8. ALL DRIVEWAYS CLASS A CONCRETE WITH FIBER MESH
9. GRADING COMPLETE CONSISTS OF ALL ASPHALT AND CONCRETE REMOVAL & DISPOSAL COSTS, RESETTING GRANITE CURB AND CMU AND OTHER EXISTING RETAINING WALL REMOVAL AND DISPOSAL COSTS AS REQUIRED

COLLABORATIVE
INFRASTRUCTURE
SERVICES

CUSTOMIZED CIVIL
ENGINEERING
SOLUTIONS

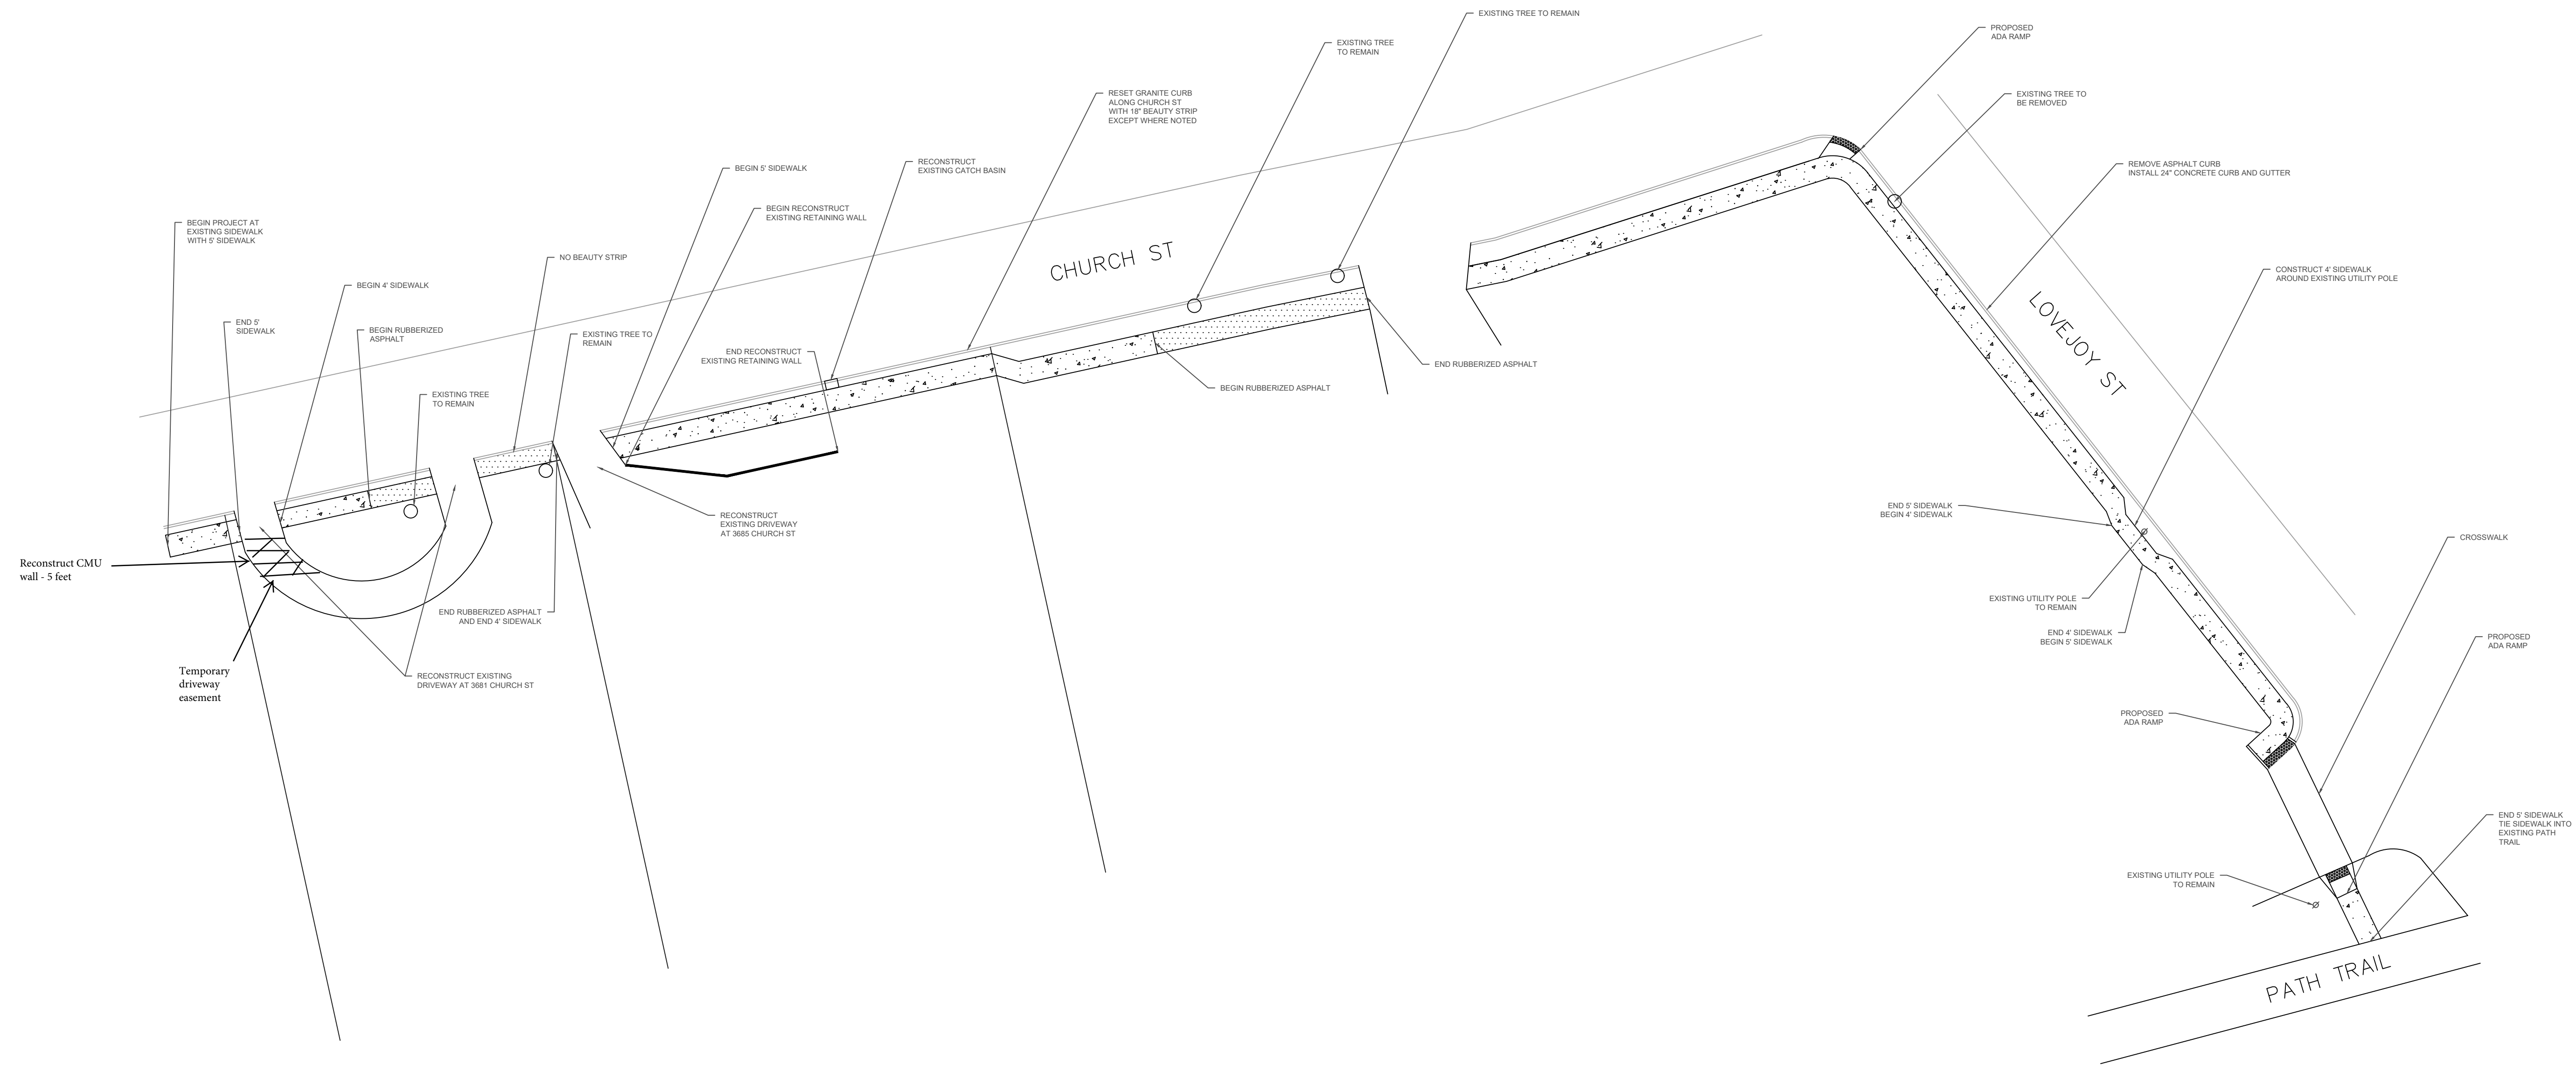

LMIG 2022 CHURCH ST AND LOVEJOY ST SIDEWALKS


DRAWING DATE:

04/13/2022


REVISIONS:



SCALE: 1" = 20'

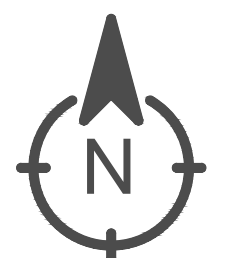


C1

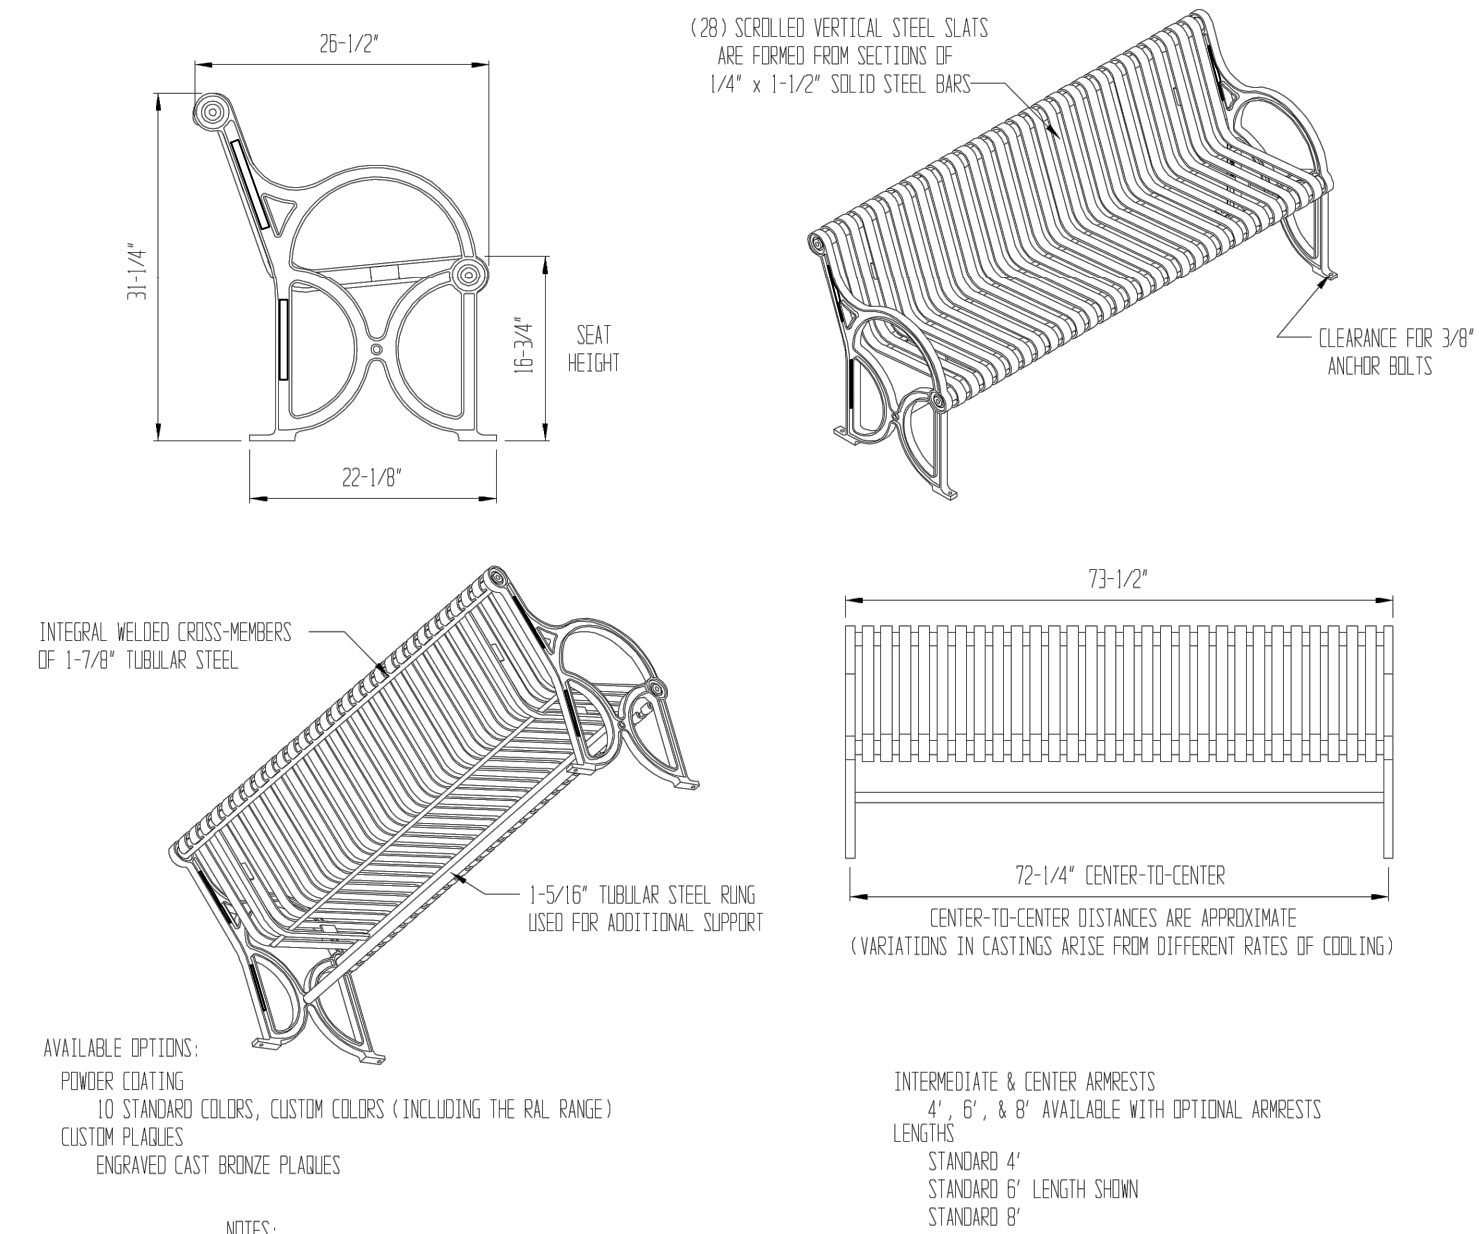

1 **DETAIL - BENCH**
SCALE: N.T.S.

BENCH				
MANUFACTURER	MODEL #	SIZE	FINISH	COLOR
VICTOR STANLEY	CR-18	6'	STD. 8-10 MM THICK POWDER COATED	VS-BLACK
MAGLIN	MLB590	70"	STD. 8-10 MM THICK POWDER COATED	BLACK
LANDSCAPE FORMS	SCARBOROUGH	72"	STD. 8-10 MM THICK POWDER COATED	BLACK

*OR DEPARTMENT APPROVED EQUAL

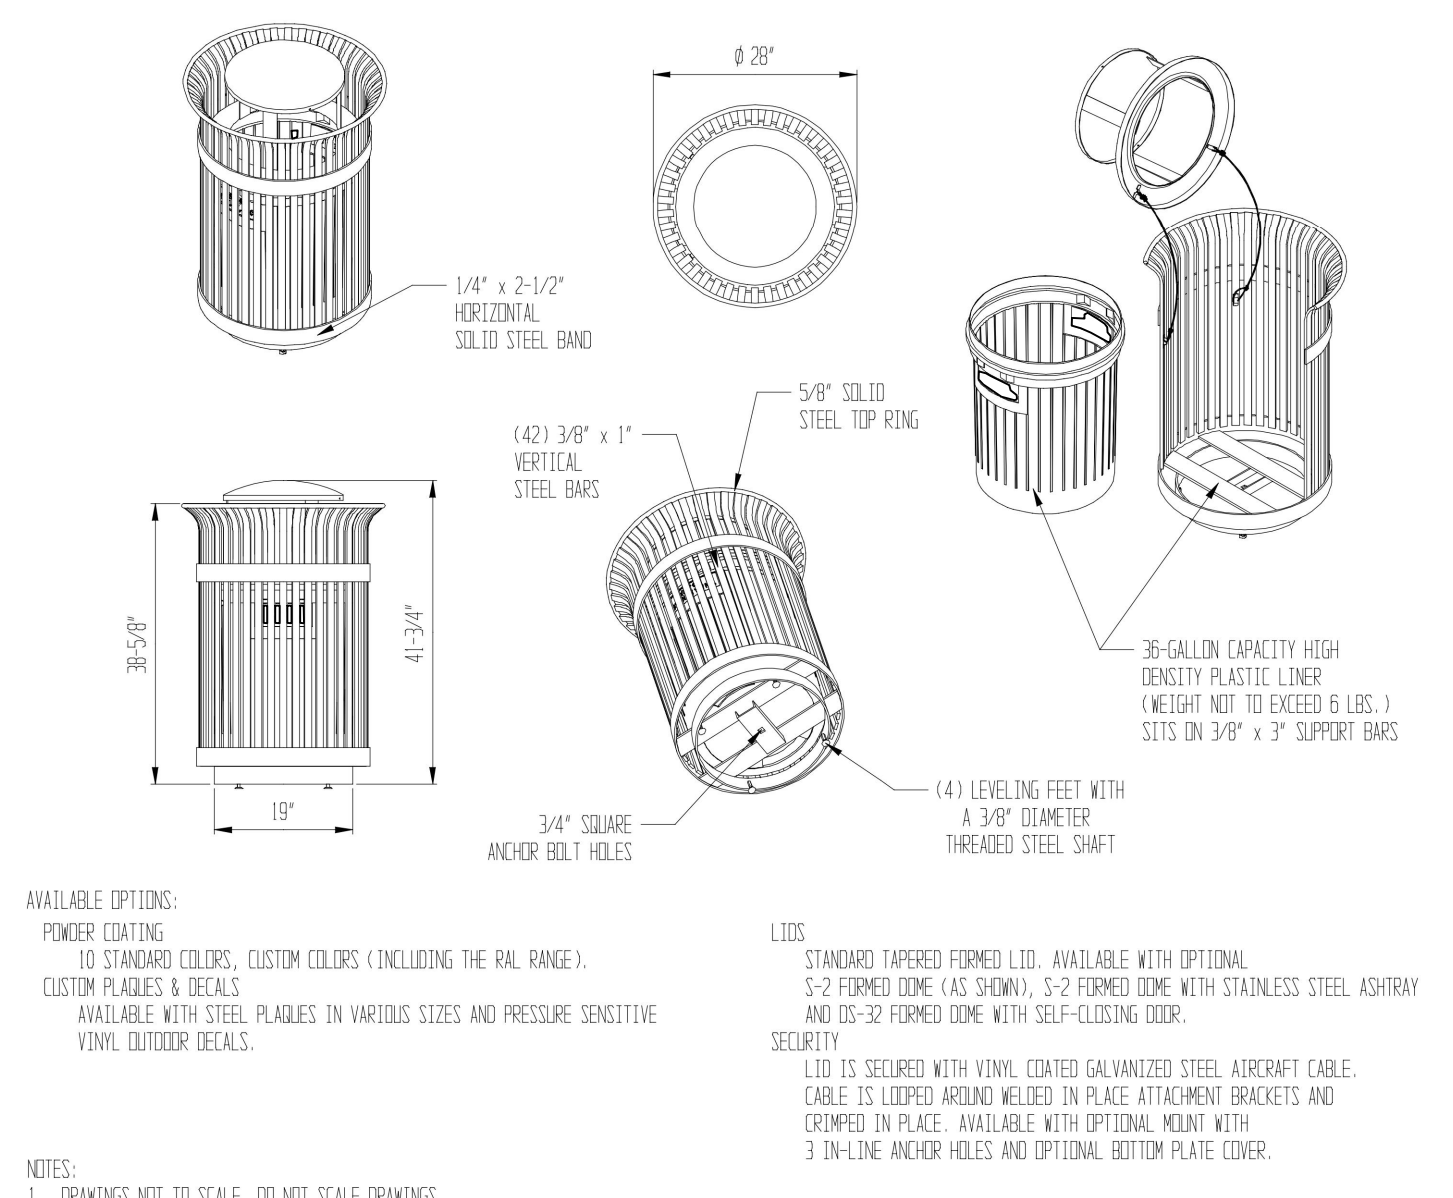

2 **DETAIL - TRASH RECEPTACLE**
SCALE: N.T.S.

TRASH RECEPTACLE				
MANUFACTURER	MODEL #	SIZE	FINISH	COLOR
VICTOR STANLEY	S-42	36 GALLON	STD. 8-10 MM THICK POWDER COATED	VS-BLACK
MAGLIN	MLWR200	32 GALLON	STD. 8-10 MM THICK POWDER COATED	BLACK
LANDSCAPE FORMS	SCARBOROUGH	30 GALLON	STD. 8-10 MM THICK POWDER COATED	BLACK

*OR DEPARTMENT APPROVED EQUAL